

NOTES


- 1) EXACT MOUNTING DETAILS TO BE DETERMINED AT JOBSITE BY OTHERS.
- 2) CALCULATIONS DO NOT SHOW THE EFFECT OF SHADOWING CAUSED BY OBJECTS WITHIN AREA.

FOOTBALL TYPICAL
CLASS II, 6 POLE, 60' MTG. HT.

REF. NO. FBII66045

Numeric Summary - Basic										
Project: All Projects										
Label	CalcType	Units	Avg	Max	Min	Avg/Min	Max/Min	# Pts	CV	Description
FOOTBALL	Illuminance	Fc	51.63	68.6	43.0	1.20	1.60	60	0.15	3 feet from grade

Luminaire Schedule						
Project: All Projects						
Symbol	Qty	Label	Description	Lumens	LLF	Filename
F1	52	F1	ABS 9000-VLN-1000MH	110000	0.720	9000VLN1000MH.IES
F2	24	F3	ABS 9000-VLW-1000MH	110000	0.720	9000VLW1000MH.IES
F3	28	F4	ABS 9000-VW-1000MH	110000	0.720	9000VW1000MH.IES

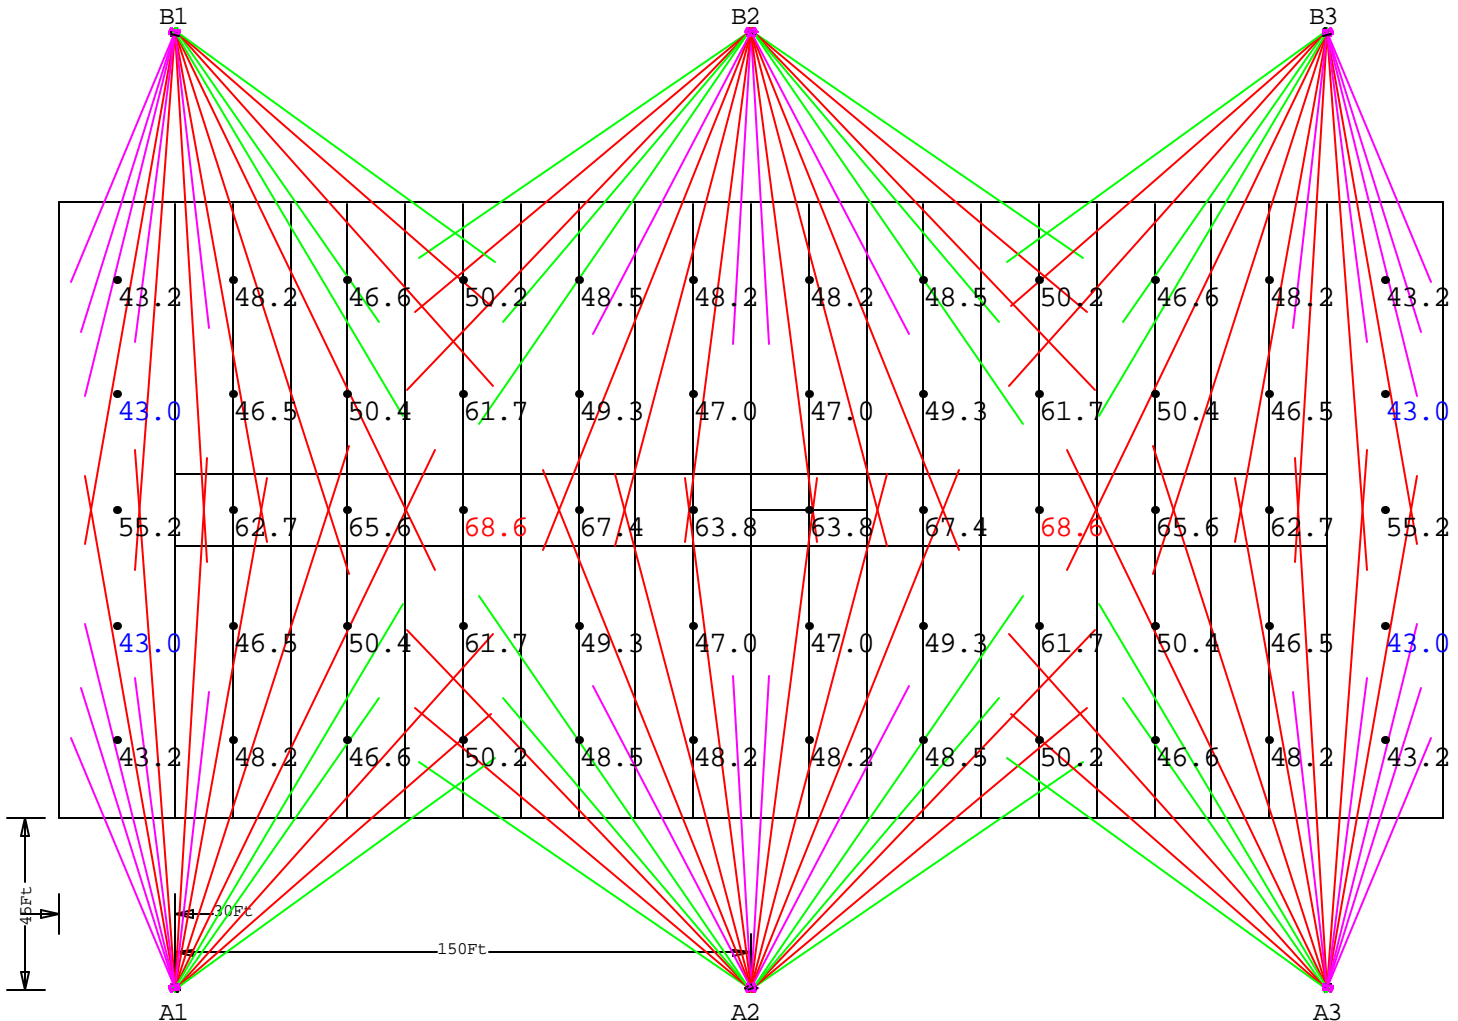

View_1:Plan Rotated 0 Tilted 0
Scale: 1 inch= 50 Ft.

ABS LIGHTING-This layout provided using manufacturer's photometrics. Variations between installation and this layout will result in variations from footcandle levels shown.