


NOTES

- 1) EXACT MOUNTING DETAILS TO BE DETERMINED AT JOBSITE BY OTHERS.
- 2) CALCULATIONS DO NOT SHOW THE EFFECT OF SHADOWING CAUSED BY OBJECTS WITHIN AREA.

FOOTBALL TYPICAL
 CLASS II, 6 POLE, 60' MTG. HT.
 USING 3100 SERIES
 REF. NO. FBII6604531

Numeric Summary - Basic										
Project: All Projects										
Label	CalcType	Units	Avg	Max	Min	Avg/Min	Max/Min	# Pts	CV	Description
FOOTBALL	Illuminance	Fc	50.50	58.8	44.8	1.13	1.31	60	0.07	3 feet from grade

Luminaire Schedule						
Project: All Projects						
Symbol	Qty	Label	Description	Lumens	LLF	Filename
	44	F10	ABS 3100-XN-1000MH	110000	0.720	3100XN1000MH.IES
	8	F11	ABS 3100-HWR-1000MH	110000	0.720	3100HWR400MH.IES
	32	F7	ABS 3100-HM-1000MH	110000	0.720	3100HM1000MH.IES

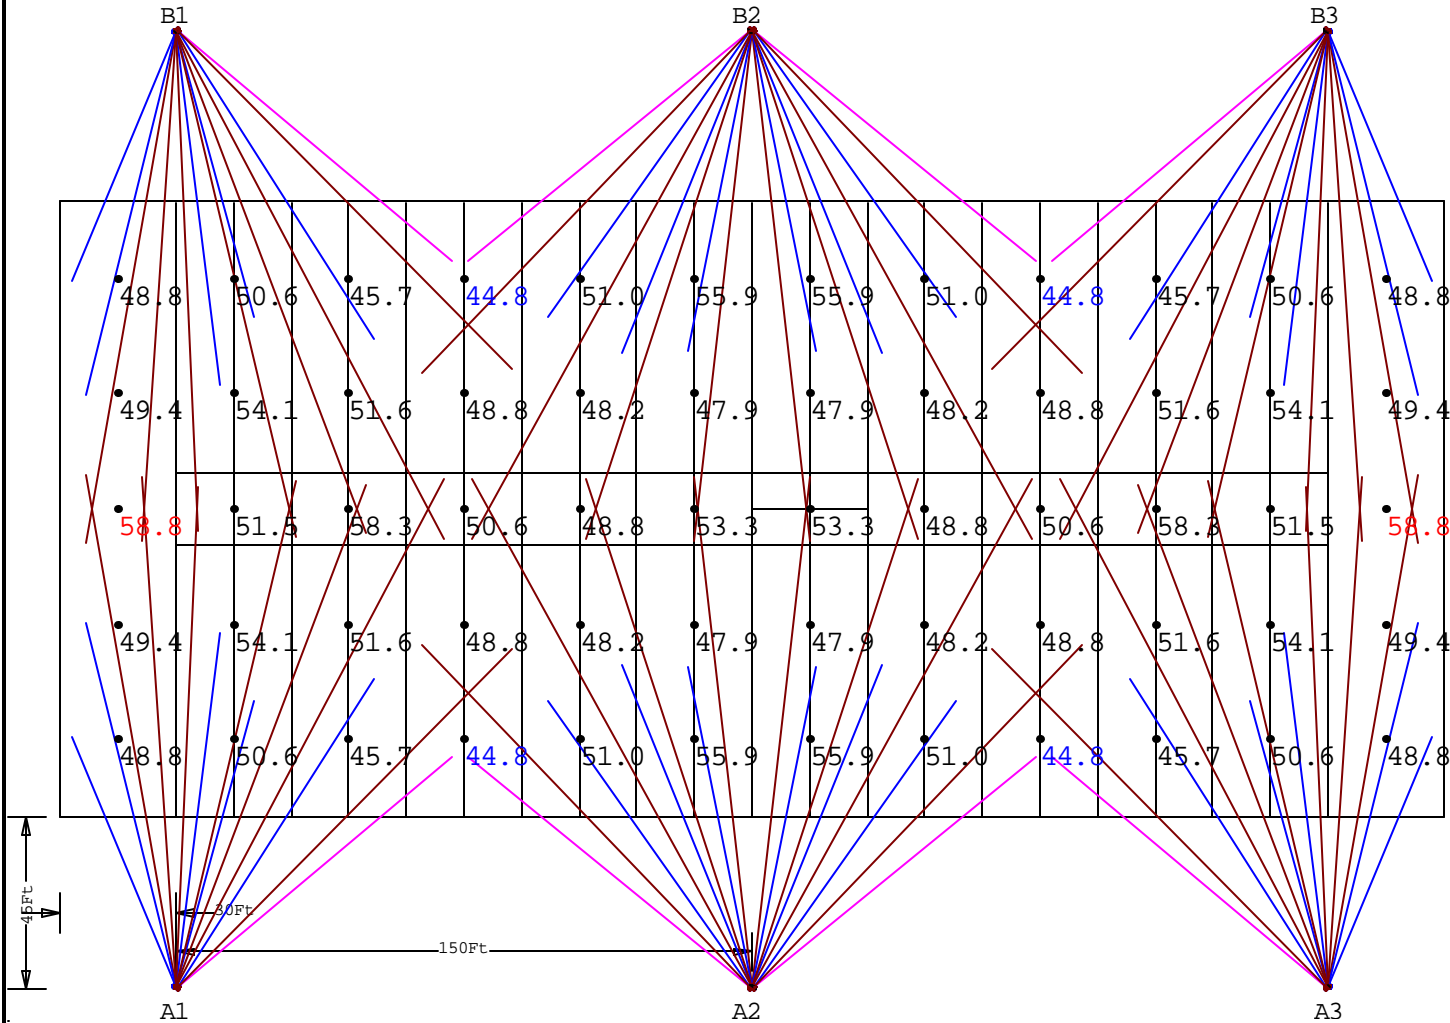

View_1:Plan Rotated 0 Tilted 0
 Scale: 1 inch= 50 Ft.

ABS LIGHTING-This layout provided using manufacturer's photometrics. Variations between installation and this layout will result in variations from footcandle levels shown.

