


NOTES

- 1) EXACT MOUNTING DETAILS TO BE DETERMINED AT JOBSITE BY OTHERS.
- 2) CALCULATIONS DO NOT SHOW THE EFFECT OF SHADOWING CAUSED BY OBJECTS WITHIN AREA.

FOOTBALL TYPICAL  
CLASS III, 6 POLE, 60' MTG. HT.  
REF. NO. FBIII66045

Numeric Summary - Basic										
Project: All Projects										
Label	CalcType	Unit	Avg	Max	Min	Avg/Min	Max/Min	# Pt	CV	Description
FOOTBALL	Illuminance	Fc	30.45	41.9	21.5	1.42	1.95	60	0.18	3 feet from grade

Luminaire Schedule						
Project: All Projects						
Symbol	Qty	Label	Description	Lumens	LLF	Filename
■	20	F1	ABS 9000-VLN-1000MH	110000	0.720	9000VLN1000MH.IES
■	16	F3	ABS 9000-VLW-1000MH	110000	0.720	9000VLW1000MH.IES
■	20	F4	ABS 9000-VW-1000MH	110000	0.720	9000VW1000MH.IES

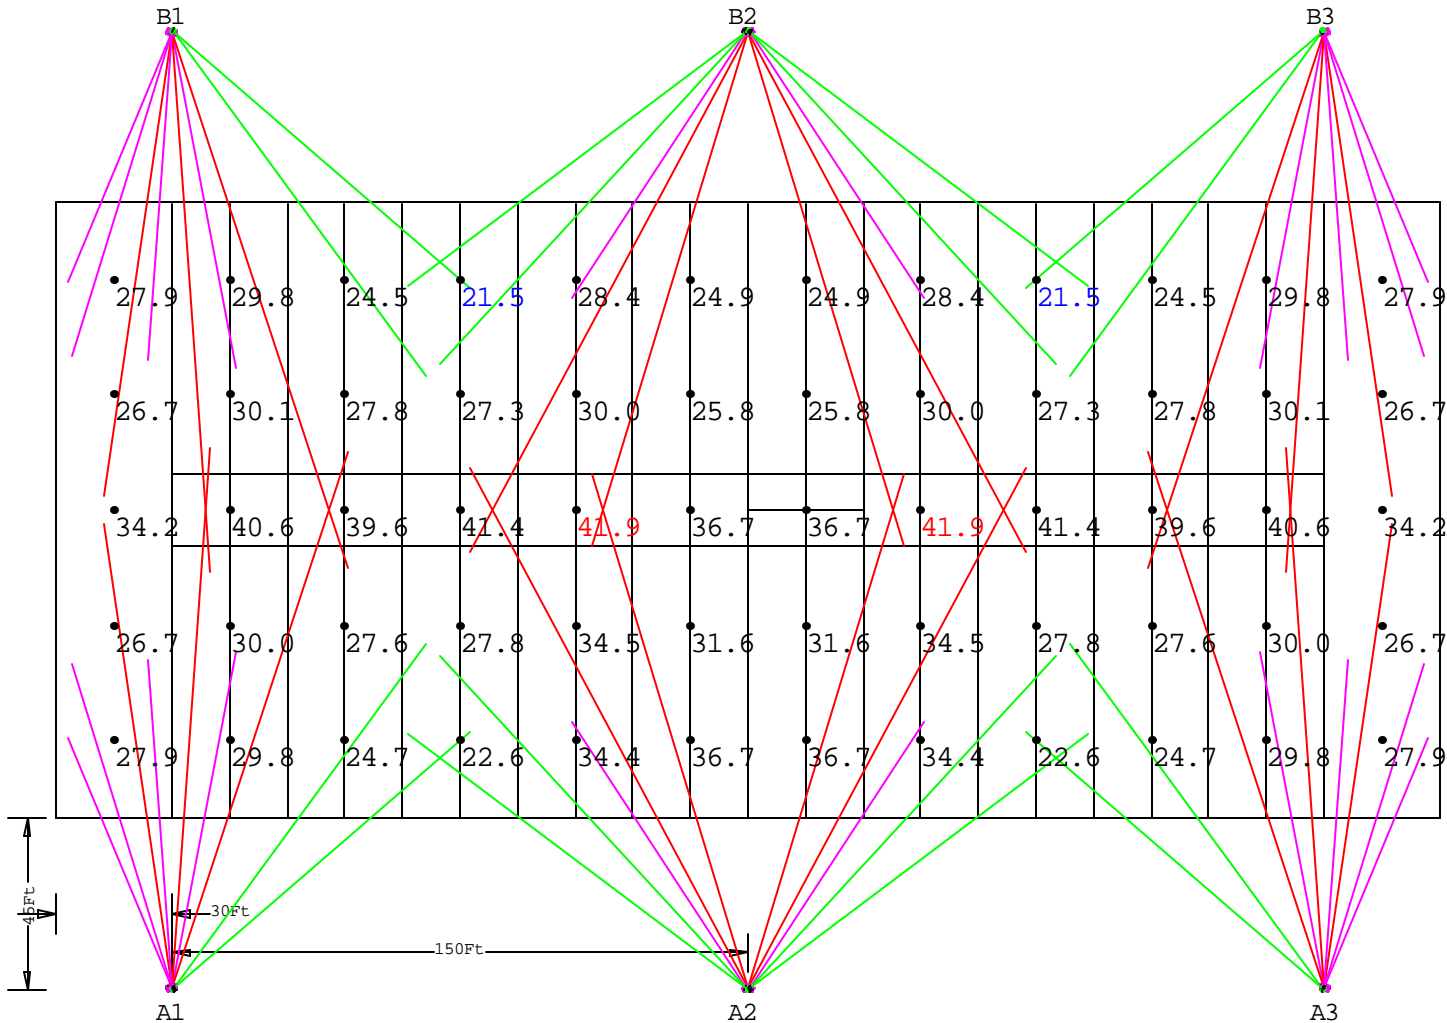

View\_1:Plan Rotated 0 Tilted 0  
Scale: 1 inch= 50 Ft.

ABS LIGHTING-This layout provided using manufacturer's photometrics. Variations between installation and this layout will result in variations from footcandle levels shown.