


NOTES

- 1) EXACT MOUNTING DETAILS TO BE DETERMINED AT JOBSITE BY OTHERS.
- 2) CALCULATIONS DO NOT SHOW THE EFFECT OF SHADOWING CAUSED BY OBJECTS WITHIN AREA.

FOOTBALL TYPICAL
CLASS III, 8 POLE, 60' MTG. HT.
REF. NO. FBIII86030

Numeric Summary - Basic										
Project: All Projects										
Label	CalcType	Unit	Avg	Max	Min	Avg/Min	Max/Min	# Pt	CV	Description
FOOTBALL	Illuminance	Fc	30.06	44.8	19.6	1.53	2.29	60	0.23	fbIII6 3 feet above grade

Luminaire Schedule						
Project: All Projects						
Symbol	Qty	Label	Description	Lumens	LLF	Filename
H	32	F2	ABS 9000-VLM-1000MH	110000	0.720	9000VLM1000MH.IES
G	20	F3	ABS 9000-VLW-1000MH	110000	0.720	9000VLW1000MH.IES

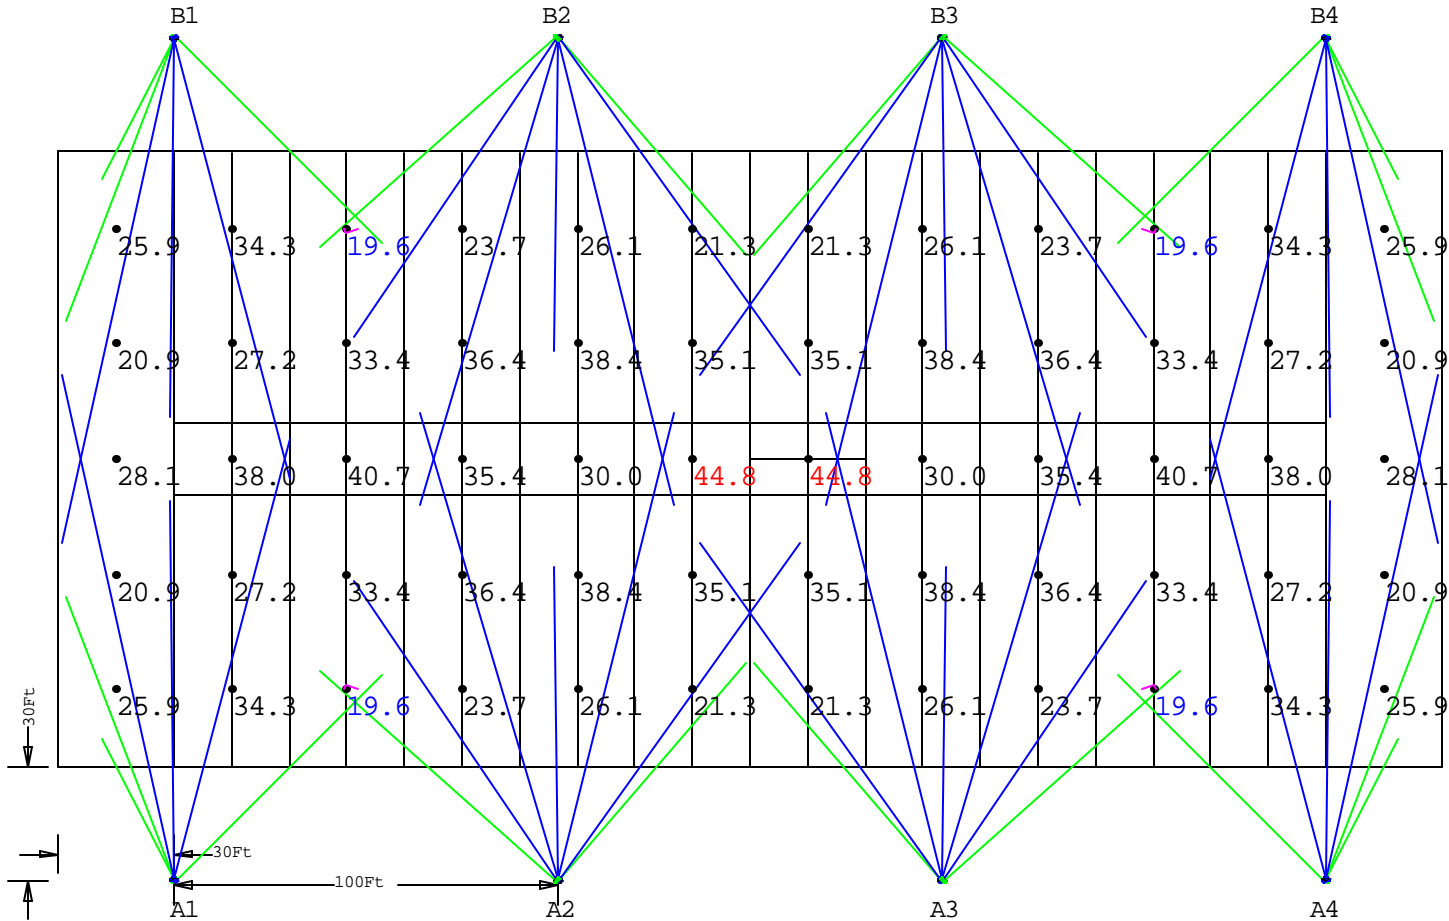

View_1: Plan Rotated 0 Tilted 0
Scale: 1 inch= 50 Ft.



ABS LIGHTING-This layout provided using manufacturer's photometrics. Variations between installation and this layout will result in variations from footcandle levels shown.