


NOTES

- 1) EXACT MOUNTING DETAILS TO BE DETERMINED AT JOBSITE BY OTHERS.
- 2) CALCULATIONS DO NOT SHOW THE EFFECT OF SHADOWING CAUSED BY OBJECTS WITHIN AREA.

OUTDOOR SINGLE TENNIS COURT
 CLASS II, 4 POLE, 40' MTG. HT.
 REF. NO. OSTNII3100

Numeric Summary										
Project: Project_1										
Label	Avg	Max	Min	Avg/Min	Max/Min	# Pts	CalcType	Units	Description	
court	78.40	92.9	62.8	1.25	1.48	160	Illuminance	Fc	Taken 3 ft. above grade	

Luminaire Schedule						
Project: Project_1						
Symbol	Qty	Label	Description	Lumens	LIF	Filename
→	16	F1	ABS Lighting 3100-HWR-1000MH	110000	0.720	3100HWR400MH.IES

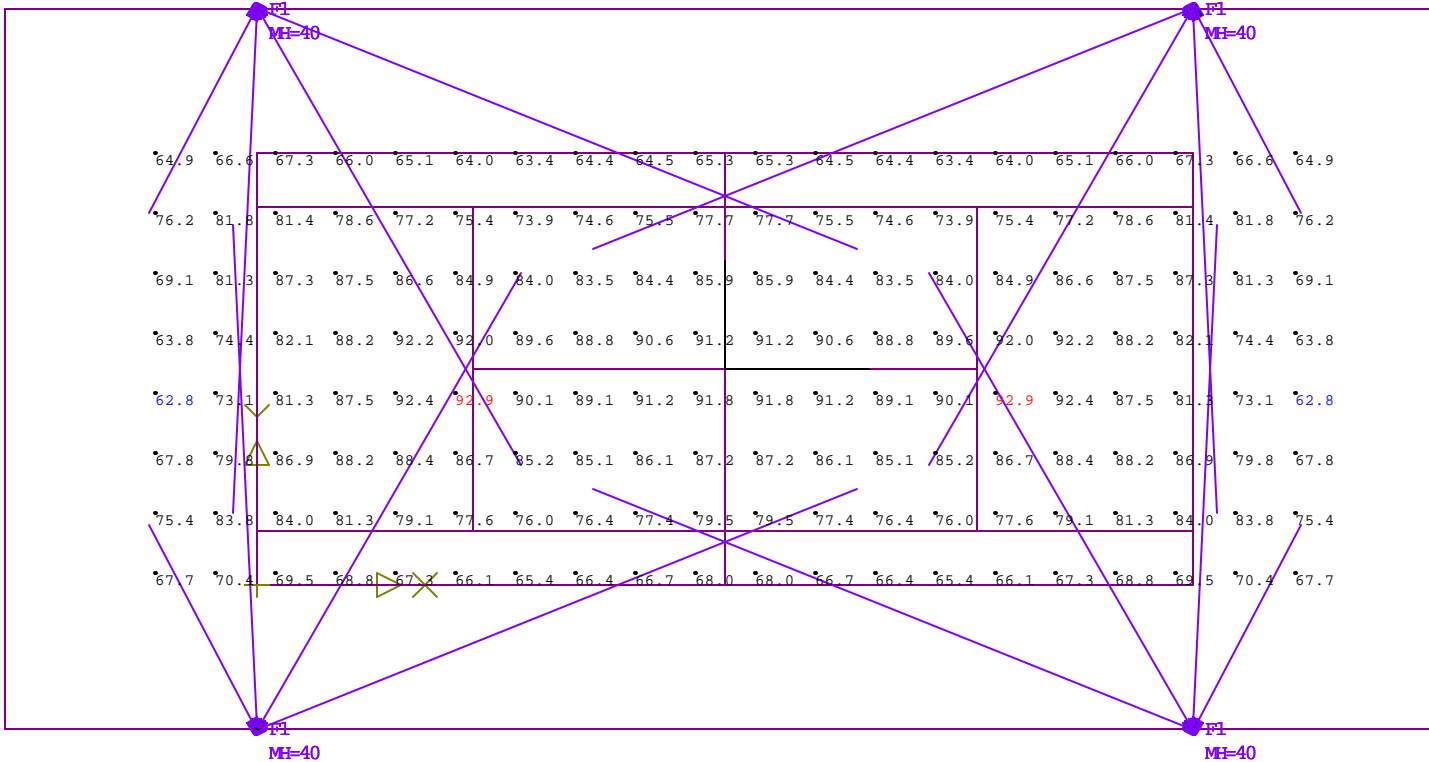

View_1:Plan Rotated 0 Tilted 0
 Scale: 1 inch= 16 Ft.

ABS LIGHTING-This layout provided using manufacturer's photometrics. Variations between installation and this layout will result in variations from footcandle levels shown.