


NOTES

- 1) EXACT MOUNTING DETAILS TO BE DETERMINED AT JOBSITE BY OTHERS.
- 2) CALCULATIONS DO NOT SHOW THE EFFECT OF SHADOWING CAUSED BY OBJECTS WITHIN AREA.

OUTDOOR SINGLE TENNIS COURT
 CLASS III, 4 POLE, 40' MTG. HT.
 REF. NO. OSTNIII3100

Numeric Summary										
Project: Project_1										
Label	Avg	Max	Min	Avg/Min	Max/Min	# Pts	CalcType	Units	Description	
court	58.06	79.0	43.8	1.33	1.80	160	Illuminance	Fc	Taken 3 ft. above grade	

Luminaire Schedule						
Project: Project_1						
Symbol	Qty	Label	Description	Lumens	LIF	Filename
➡	8	F1	ABS Lighting 3100-HWR-1000MH	110000	0.720	3100HWR400MH.IES
⬆	4	F4	ABS Lighting 3100-HM-1000MH	110000	0.720	3100HM1000MH.IES

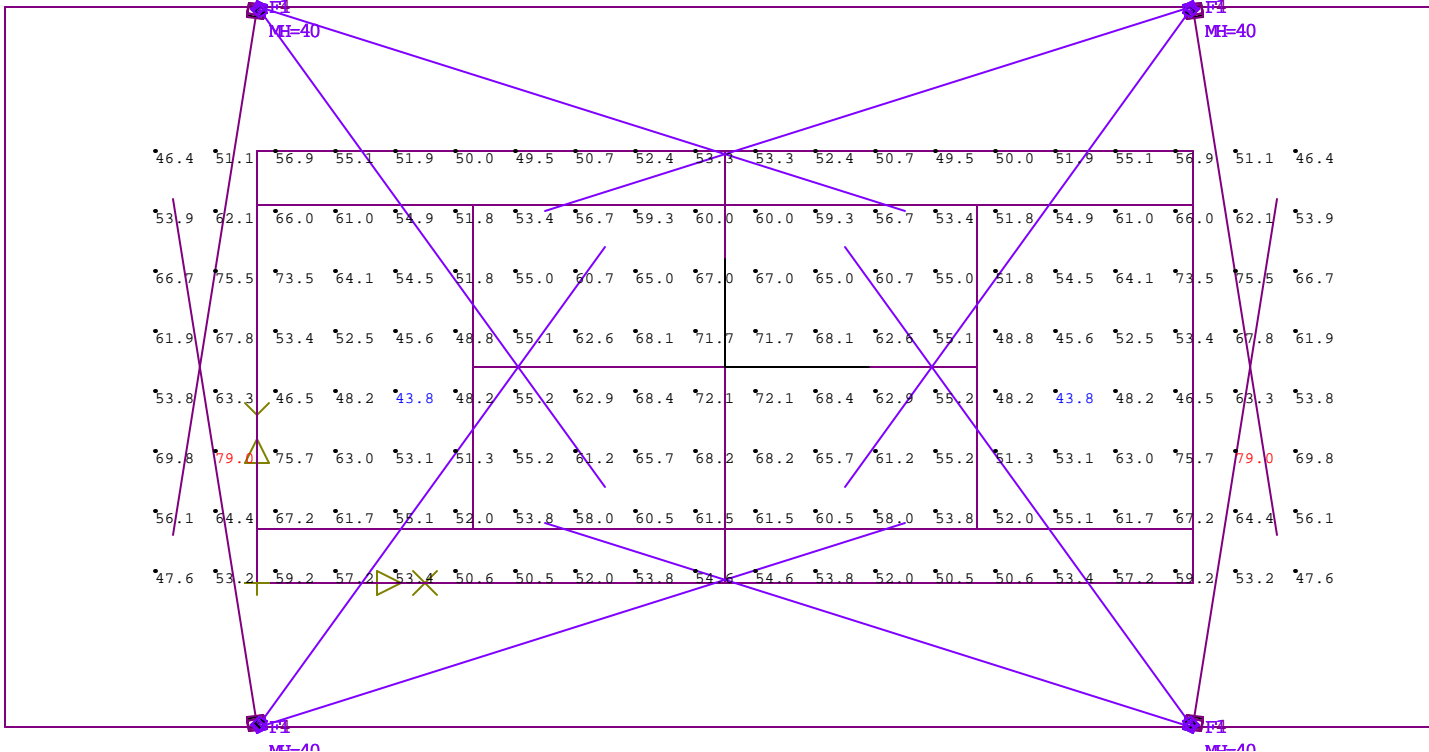

View_1:Plan Rotated 0 Tilted 0
 Scale: 1 inch= 16 Ft.



ABS LIGHTING-This layout provided using manufacturer's photometrics. Variations between installation and this layout will result in variations from footcandle levels shown.