




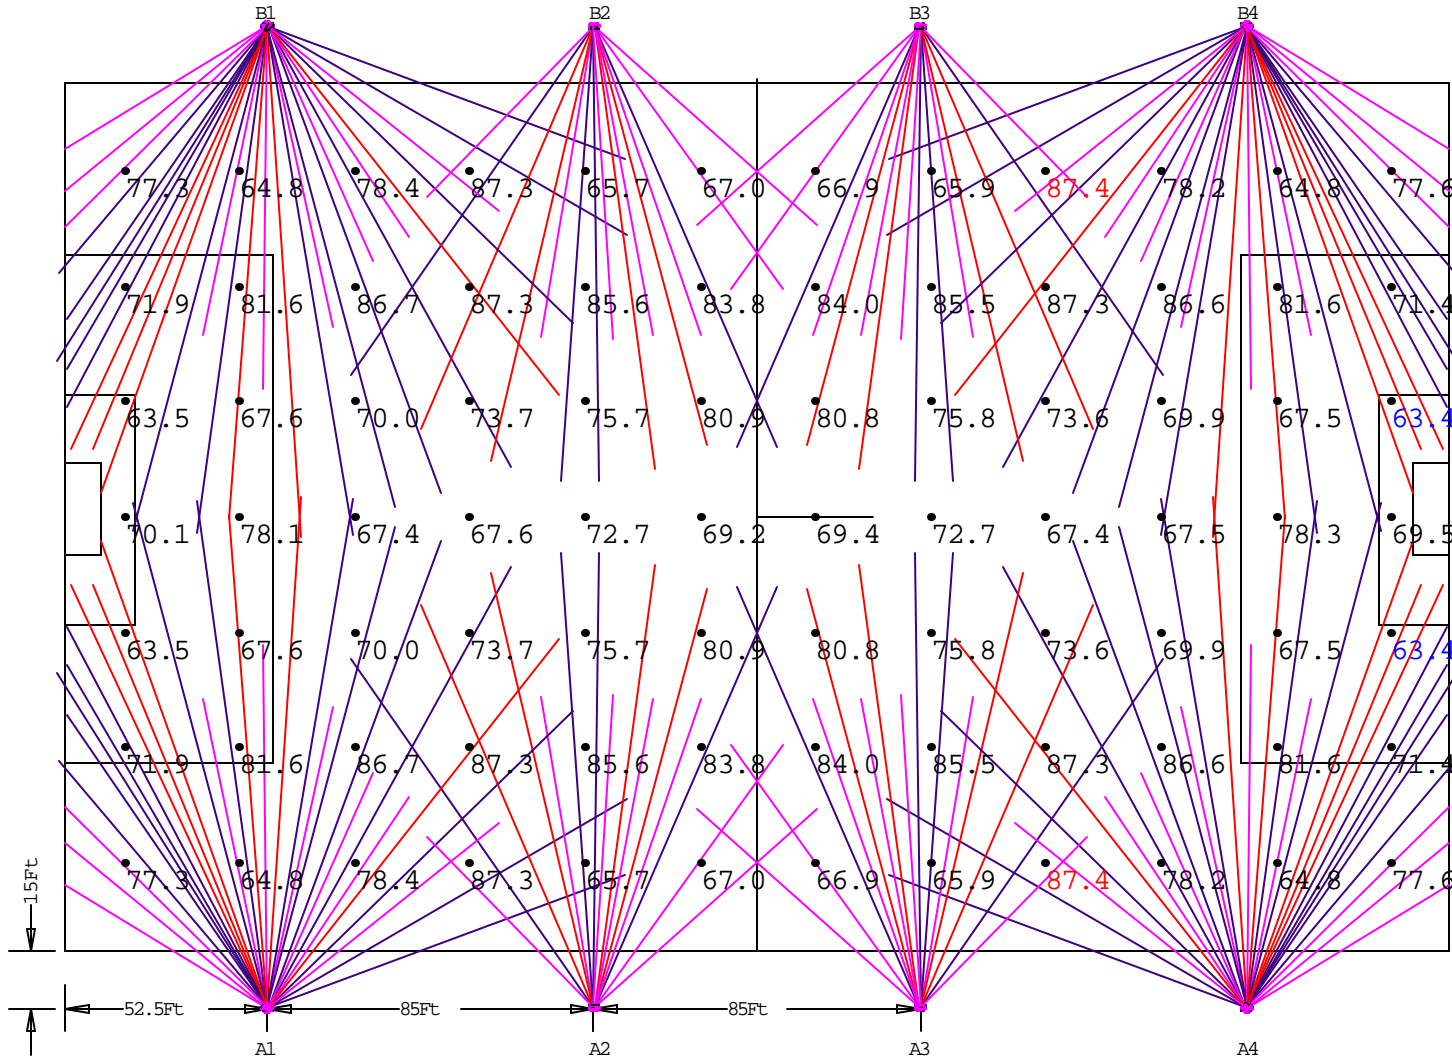
NOTES

- 1) EXACT MOUNTING DETAILS TO BE DETERMINED AT JOBSITE BY OTHERS.
- 2) CALCULATIONS DO NOT SHOW THE EFFECT OF SHADOWING CAUSED BY OBJECTS WITHIN AREA.

SOCCER TYPICAL
CLASS I, 8 POLE, 50' MTG. HT.
REF. NO. SCI85015

Luminaire Schedule						
Project: All Projects						
Symbol	Qty	Label	Description	Lumens	LLF	Filename
	40	F1	ABS 9000-VLN-1000MH	110000	0.720	9000VLN1000MH.IES
	64	F4	ABS 9000-VW-1000MH	110000	0.720	9000VW1000MH.IES
	72	F6	ABS 9000-VM-1000MH	110000	0.720	9000VM1000MH.IES

Numeric Summary - Basic										
Project: All Projects										
Label	CalcType	Units	Avg	Max	Min	Avg/Min	Max/Min	# Pts	CV	Description
soccer	Illuminance	Fc	75.28	87.4	63.4	1.19	1.38	84	0.10	readings taken at 3' afg



View_1: Plan Rotated 0 Tilted 0
 Scale: 1 inch = 50 Ft.

ABS LIGHTING-This layout provided using manufacturer's photometrics. Variations between installation and this layout will result in variations from footcandle levels shown.