


NOTES
 1) EXACT MOUNTING DETAILS TO BE DETERMINED AT JOBSITE BY OTHERS.
 2) CALCULATIONS DO NOT SHOW THE EFFECT OF SHADOWING CAUSED BY OBSTACLES WITHIN AREA.

SOCCER TYPICAL
CLASS II, 8 POLE, 50' MTG. HT.
USING 3100 SERIES
REF. NO. SCII8501531

Luminaire Schedule						
Project	All Project					
SYMBOL	QTY	Label	Description	Lumens	LPF	Fixture Name
B	16	P1	ABS 3100-38-100088	110000	0.720	310038100088.LES
C	44	P10	ABS 3100-28-100086	110000	0.720	310028100086.LES
D	52	P11	ABS 3100-38E-100086	110000	0.720	310038E100086.LES

Metric Summary - Basic										
Project	All Project									
Label	UnitType	Unit	AVG	Max	Min	Avg/Min	Max/Min	# FCs	CV	Description
SOCCER	110000LM/FC	FC	51.34	51.1	46.1	1.12	1.10	84	0.10	Footcandle taken at 3' HGT

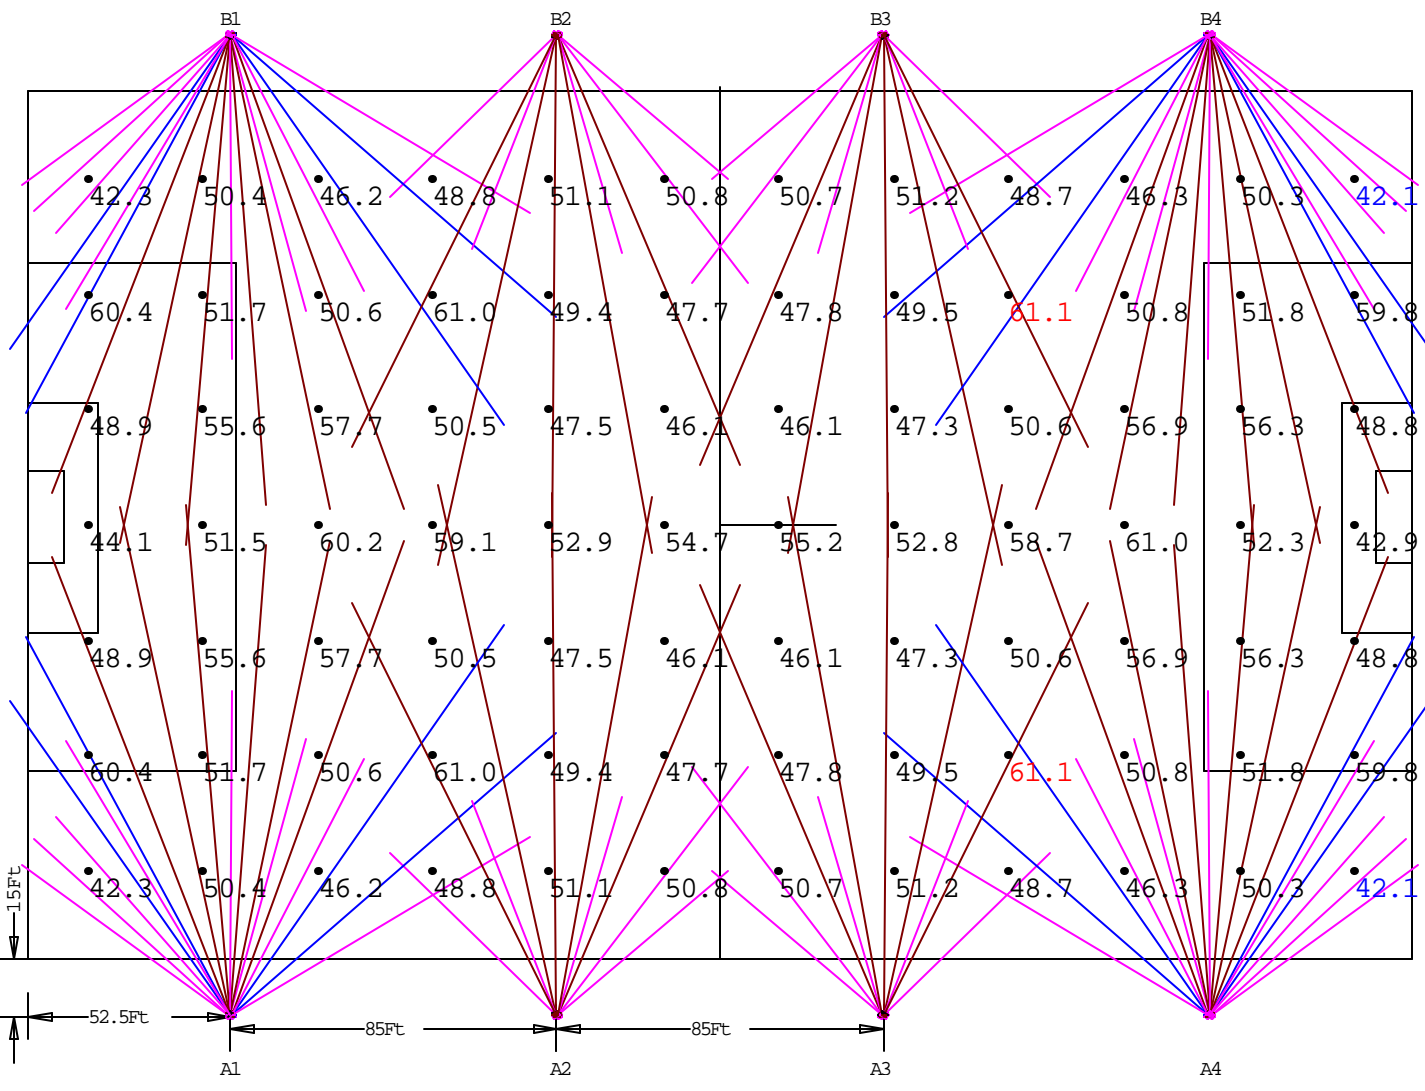

View_1: Plan Rotated 0 Tilted 0
 Scale: 1 inch= 50 Ft.

ABS LIGHTING-This layout provided using manufacturer's photometrics. Variations between installation and this layout will result in variations from footcandle levels shown.