


NOTES

- 1) EXACT MOUNTING DETAILS TO BE DETERMINED AT JOBSITE BY OTHERS.
- 2) CALCULATIONS DO NOT SHOW THE EFFECT OF SHADOWING CAUSED BY OBJECTS WITHIN AREA

**SOCCER TYPICAL
CLASS III, 8POLE, 50' MTG. HT.
REF. NO. SCIII85015**

Luminaire Schedule						
Project: All Projects						
Symbol	Qty	Label	Description	Lumens	LLF	Filename
	32	F1	ABS 9000-VLN-1000MH	110000	0.720	9000VLN1000MH.IES
	24	F4	ABS 9000-VW-1000MH	110000	0.720	9000VW1000MH.IES
	20	F6	ABS 9000-VM-1000MH	110000	0.720	9000VM1000MH.IES

Numeric Summary - Basic										
Project: All Projects										
Label	CalcType	Units	Avg	Max	Min	Avg/Min	Max/Min	# Pts	CV	Description
soccer	Illuminance	Fc	31.35	37.6	28.1	1.12	1.34	84	0.08	readings taken at 3' atg

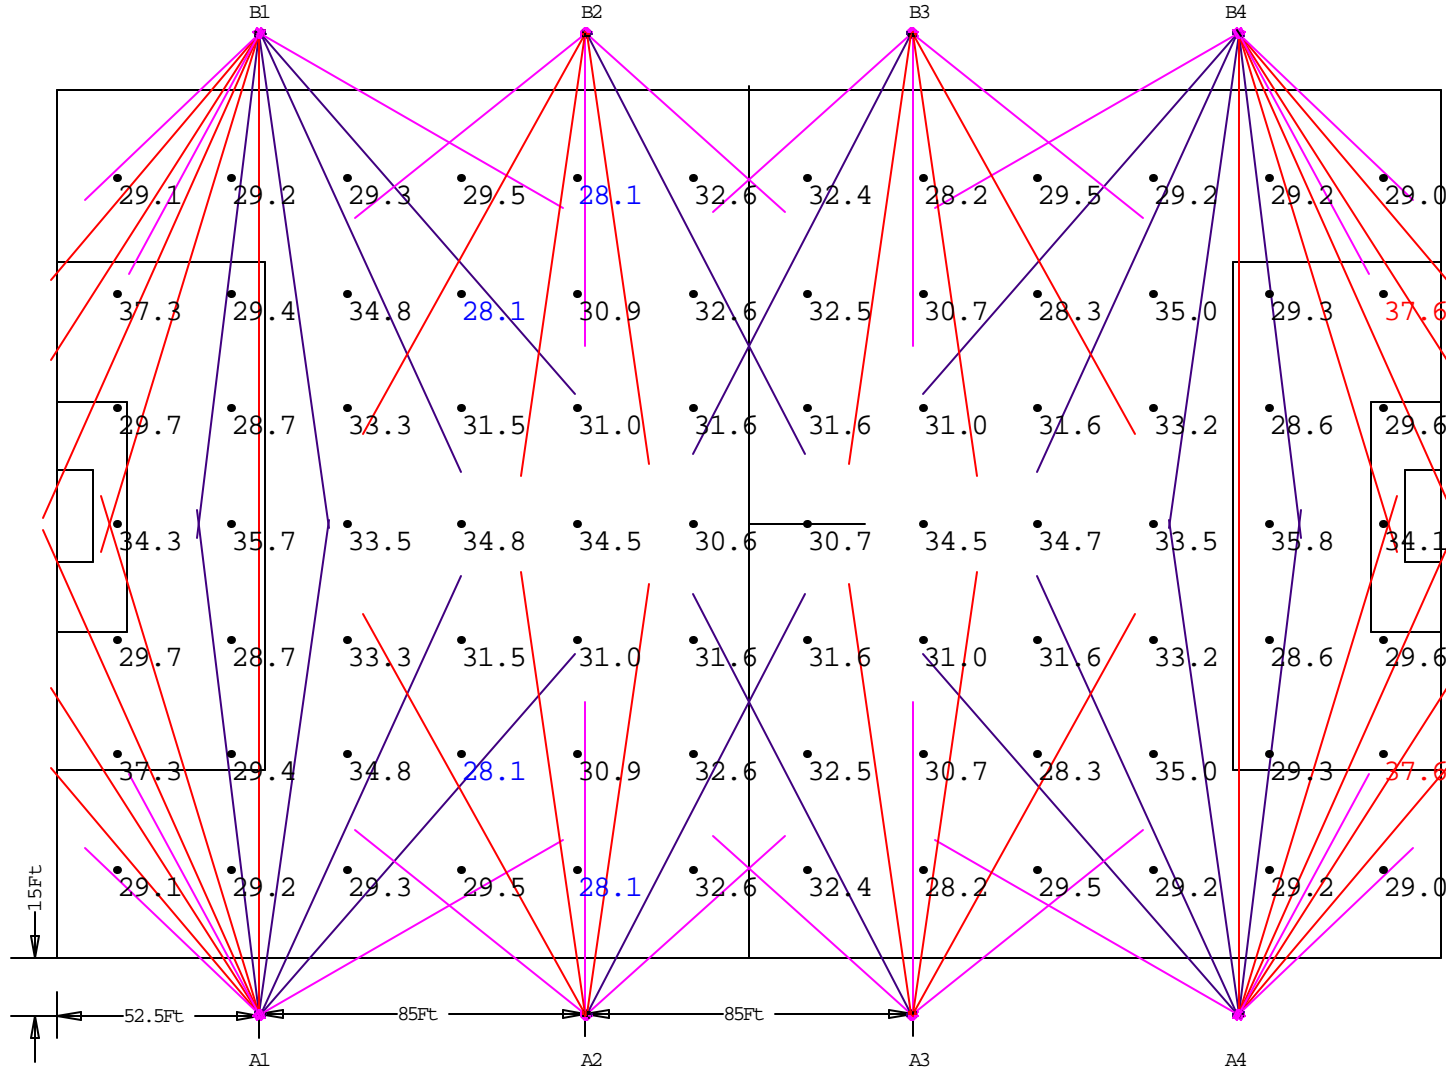

View_1:Plan Rotated 0 Tilted 0
Scale: 1 inch= 50 Ft.

ABS LIGHTING-This layout provided using manufacturer's photometrics. Variations between installation and this layout will result in variations from footcandle levels shown.