




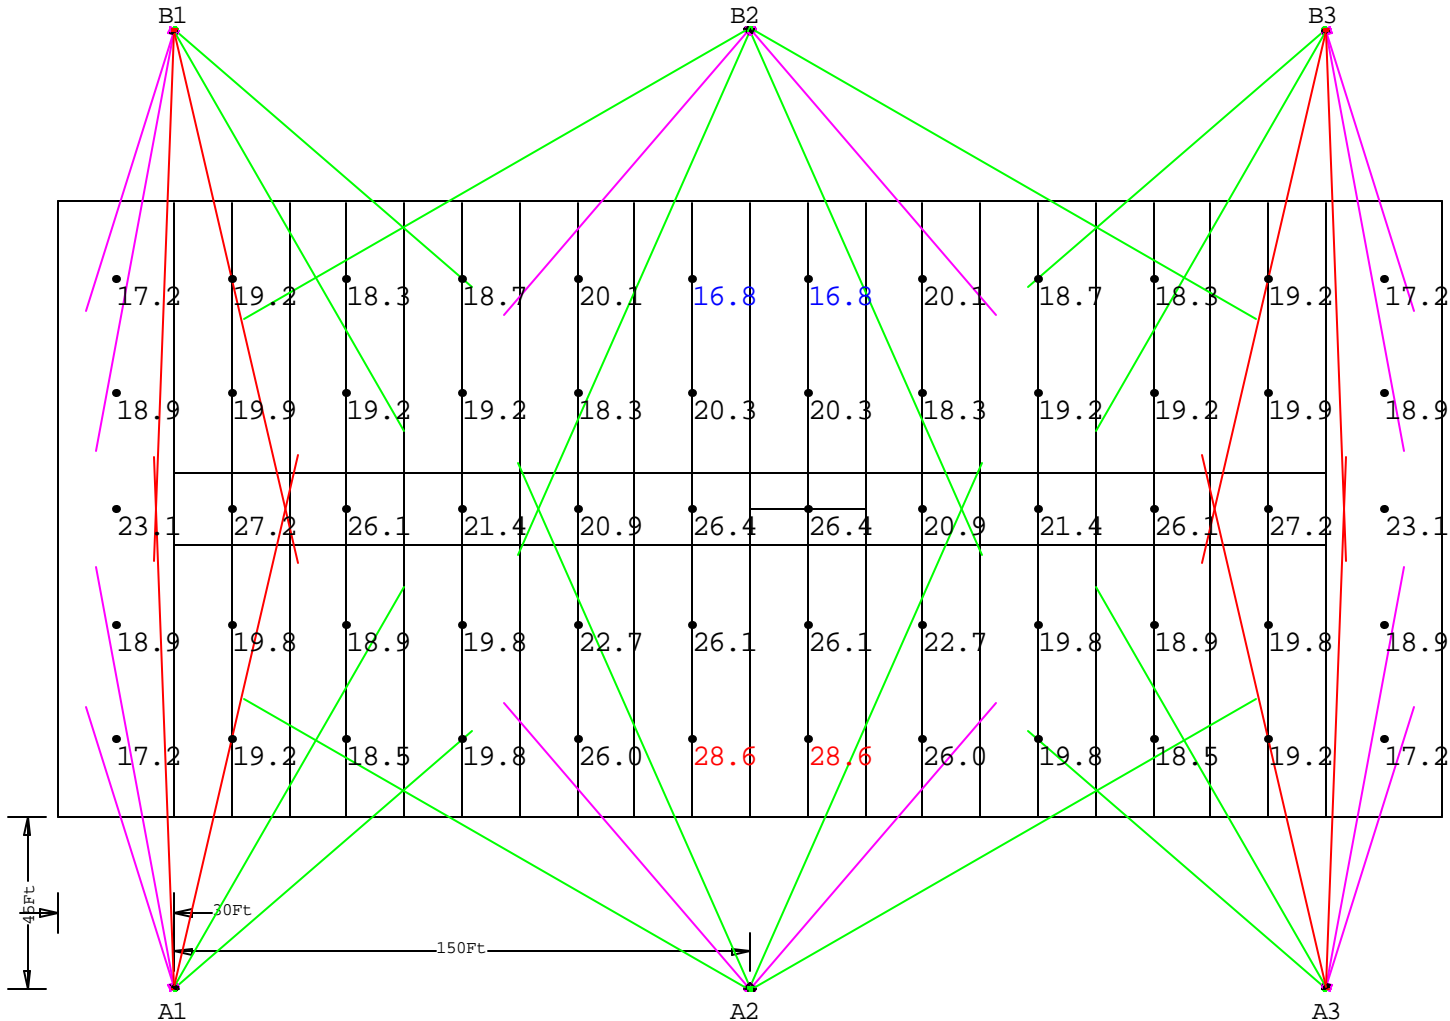
NOTES

- 1) EXACT MOUNTING DETAILS TO BE DETERMINED AT JOBSITE BY OTHERS.
- 2) CALCULATIONS DO NOT SHOW THE EFFECT OF SHADOWING CAUSED BY OBJECTS WITHIN AREA.

FOOTBALL TYPICAL
CLASS IV, 6 POLE, 60' MTG. HT.
REF. NO. FBIV66045

| Numeric Summary - Basic | | | | | | | | | | |
|-------------------------|-------------|------|-------|------|------|---------|---------|------|------|-------------------|
| Project: All Projects | | | | | | | | | | |
| Label | CalcType | Unit | Avg | Max | Min | Avg/Min | Max/Min | # Pt | CV | Description |
| FOOTBALL | Illuminance | Fc | 20.89 | 28.6 | 16.8 | 1.24 | 1.70 | 60 | 0.16 | 3 feet from grade |

| Luminaire Schedule | | | | | | |
|---|-----|-------|---------------------|--------|-------|-------------------|
| Project: All Projects | | | | | | |
| Symbol | Qty | Label | Description | Lumens | LLF | Filename |
|  | 8 | F1 | ABS 9000-VLN-1000MH | 110000 | 0.720 | 9000VLN1000MH.IES |
|  | 16 | F3 | ABS 9000-VLW-1000MH | 110000 | 0.720 | 9000VLW1000MH.IES |
|  | 12 | F4 | ABS 9000-VW-1000MH | 110000 | 0.720 | 9000VW1000MH.IES |



View_1:Plan Rotated 0 Tilted 0
Scale: 1 inch= 50 Ft.

ABS LIGHTING-This layout provided using manufacturer's photometrics. Variations between installation and this layout will result in variations from footcandle levels shown.