


NOTES  
 1) EXACT MOUNTING DETAILS TO BE DETERMINED AT JOBSITE BY OTHERS.  
 2) CALCULATIONS DO NOT SHOW THE EFFECT OF SHROUDED CHIES BY

SOCCER TYPICAL  
 CLASS III, 8POLE, 50' MTG. HT.  
 USING 3100 SERIES  
 REF. NO. SCIII8501531

SYMBOL	QTY	LABEL	DESCRIPTION	LUMENS	LMF	FILENAME
30	27	F1	ABS 3100-BRC-100MH	110000	0.720	3100BRC100MH.LBS
24	24	F11	ABS 3100-BRC-100MH	110000	0.720	3100BRC100MH.LBS

Numeric Summary - Basic										
Project:	All Projects	Unit/Type	Units	Avg	Max	Min	Avg/Min	Max/Min	# Poles	UV
Label:	SOCCER	110000LM/8500	PC	21.43	43.1	23.1	4.36	1.87	84	0.27
Description: rebar/size taken at 3' avg										

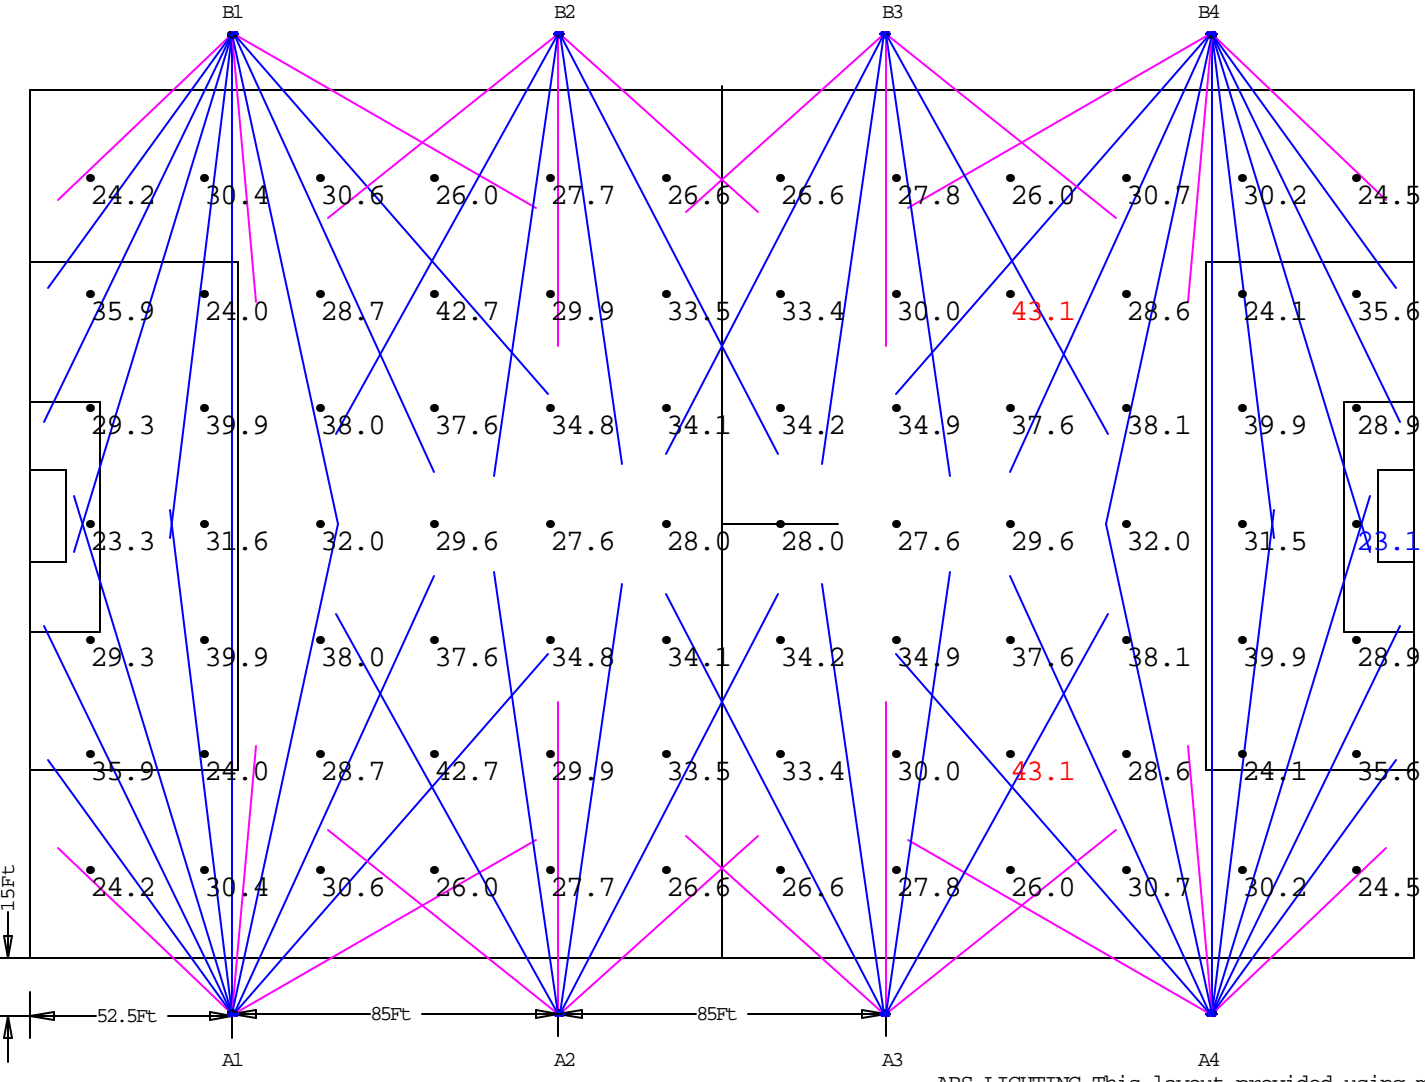

View\_1:Plan Rotated 0 Tilted 0  
 Scale: 1 inch= 50 Ft.

ABS LIGHTING-This layout provided using manufacturer's photometrics. Variations between installation and this layout will result in variations from footcandle levels shown.